


REVISIONS	DATE	BY



PROJECT	MR. & MRS. KEITH HEUERMANN NEW RESIDENCE
ADDRESS	CITY, TEXAS ZIP

SHEET NO.	<b>A-1</b>
DATE	AUG. 24, 2016

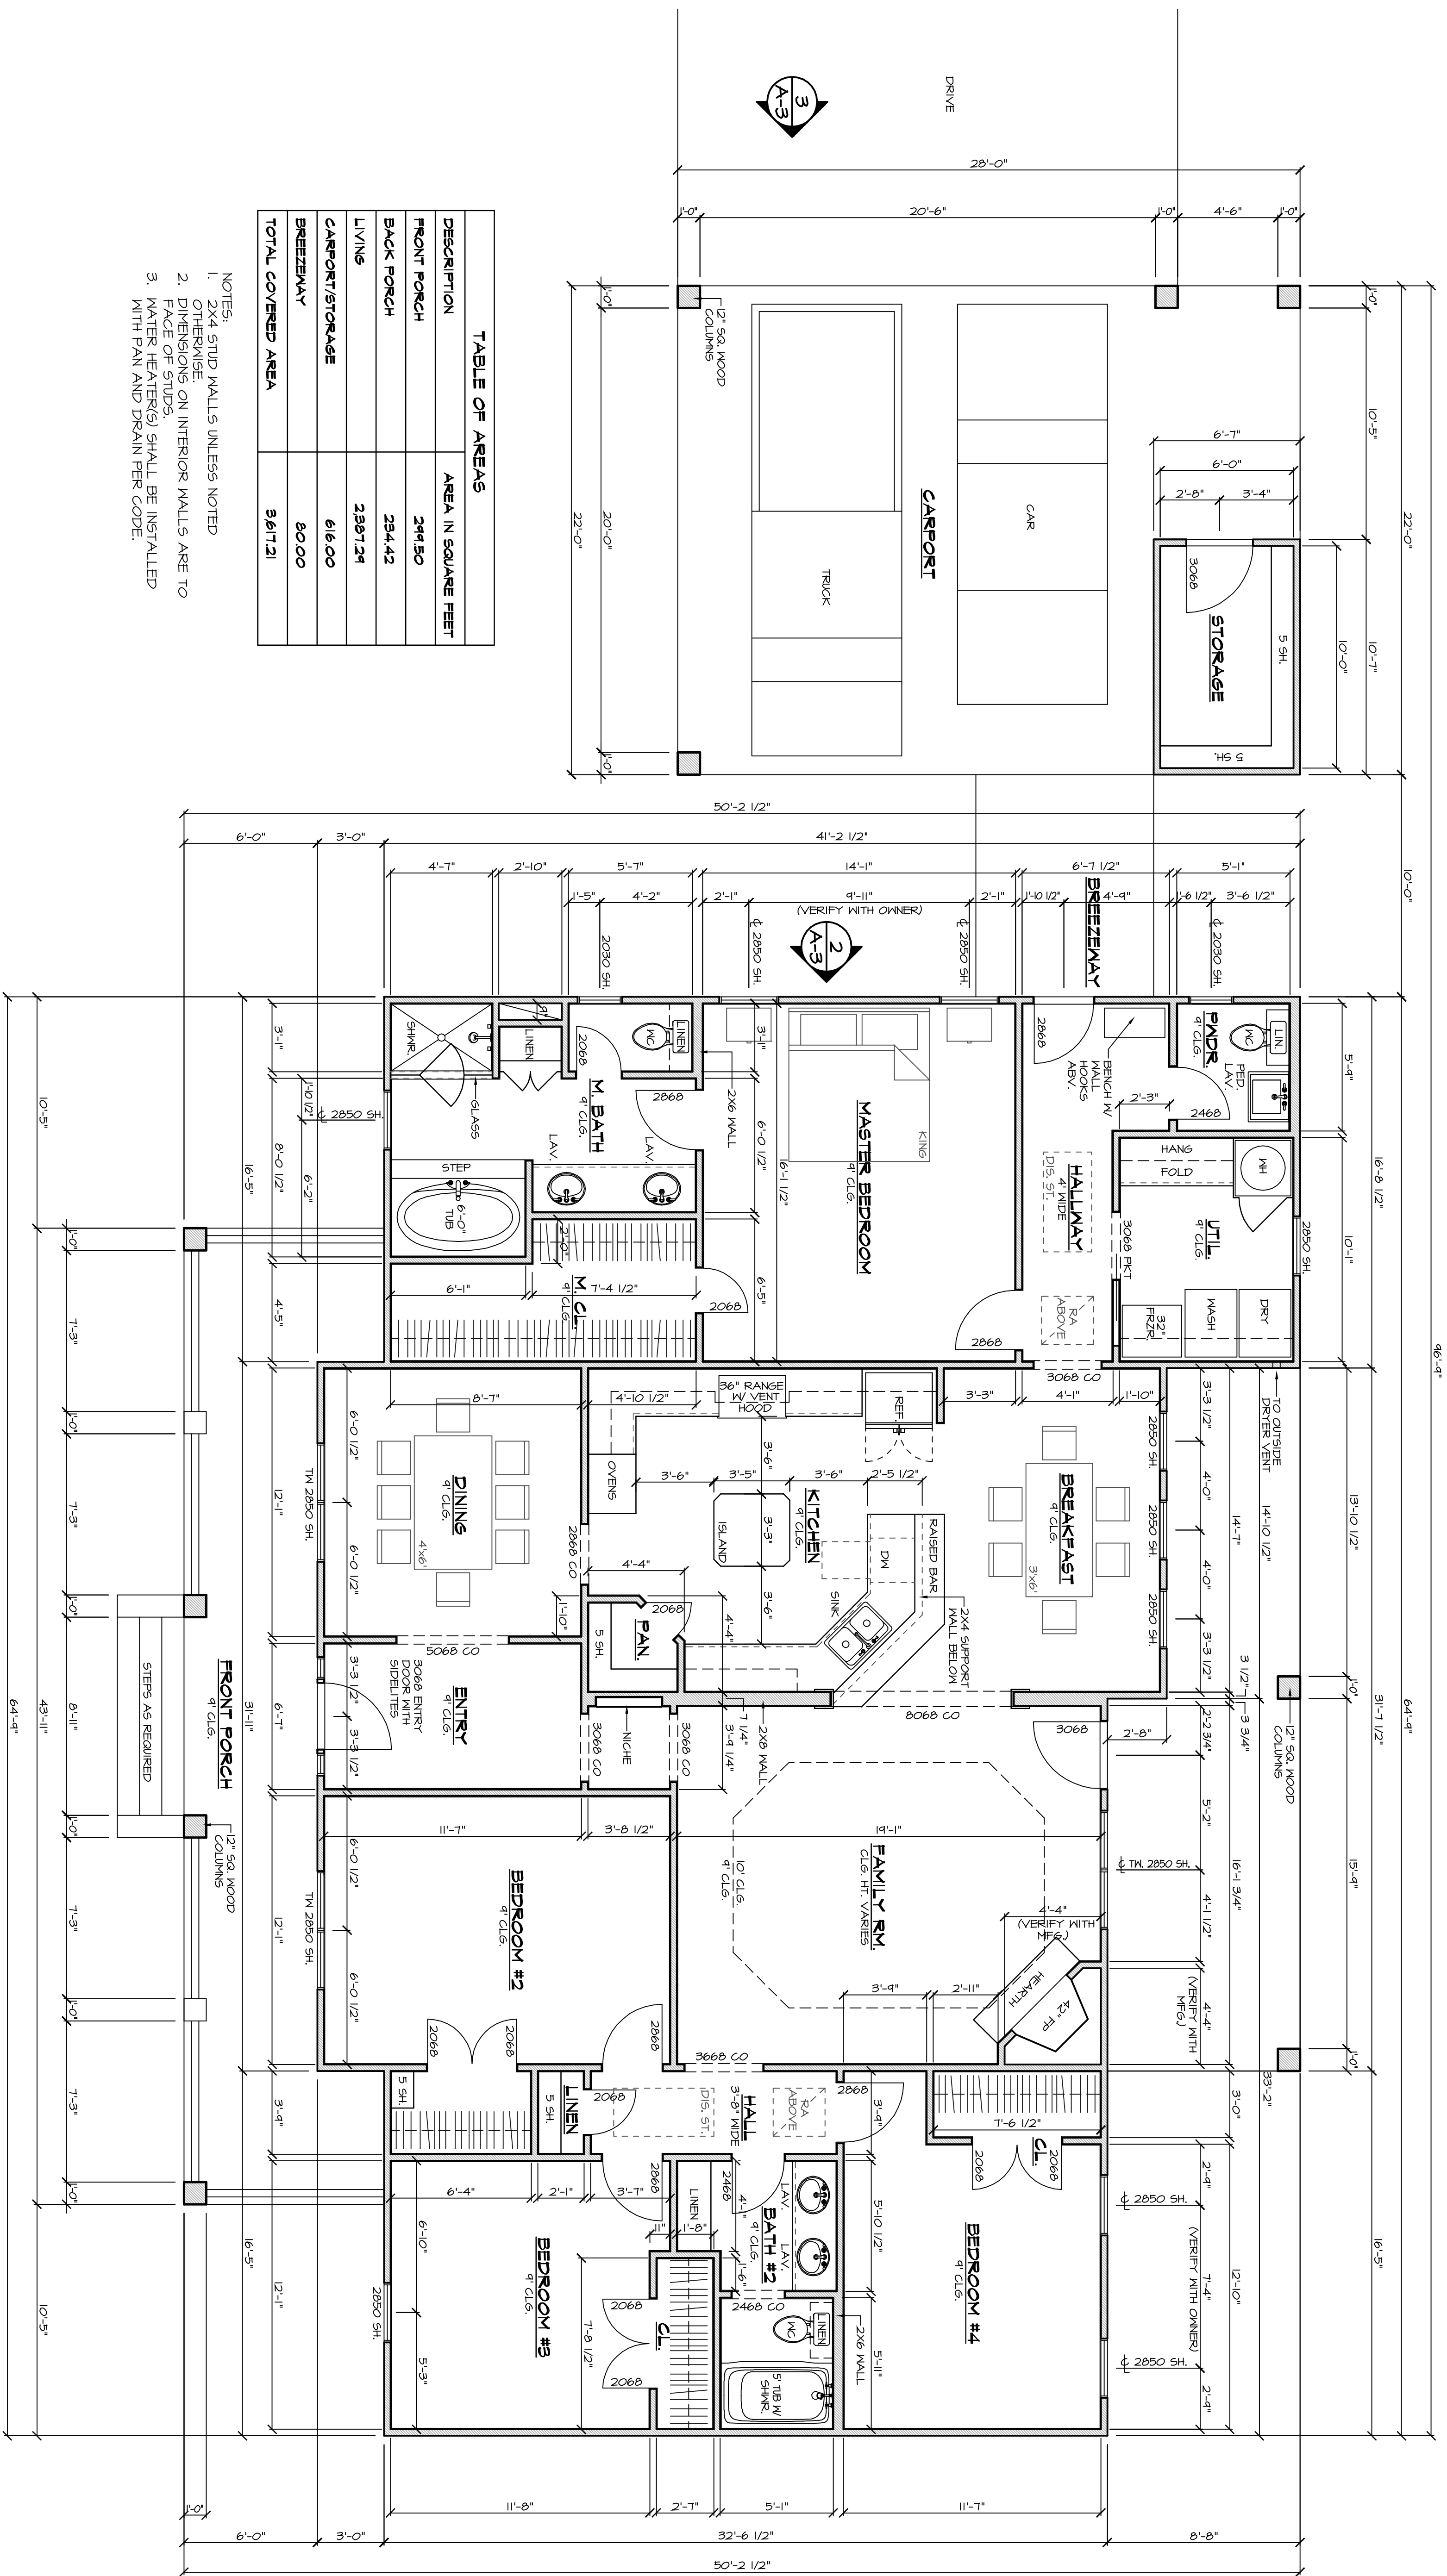

DESCRIPTION	AREA IN SQUARE FEET
FRONT PORCH	244.50
BACK PORCH	234.42
LIVING	2381.24
CARPORIT/STORAGE	616.00
BREEZEWAY	80.00
<b>TOTAL COVERED AREA</b>	<b>3617.21</b>

- NOTES:
1. 2X4 STUD WALLS UNLESS NOTED
  2. DIMENSIONS ON INTERIOR WALLS ARE TO FACE OF STUDS.
  3. WATER HEATER(S) SHALL BE INSTALLED WITH PAN AND DRAIN PER CODE.

**1 FLOOR PLAN**  
SCALE: 1/4"=1'-0"