


*[Handwritten signature]*  
 7-1-09  
*[Handwritten signature]*  
 6/15/06

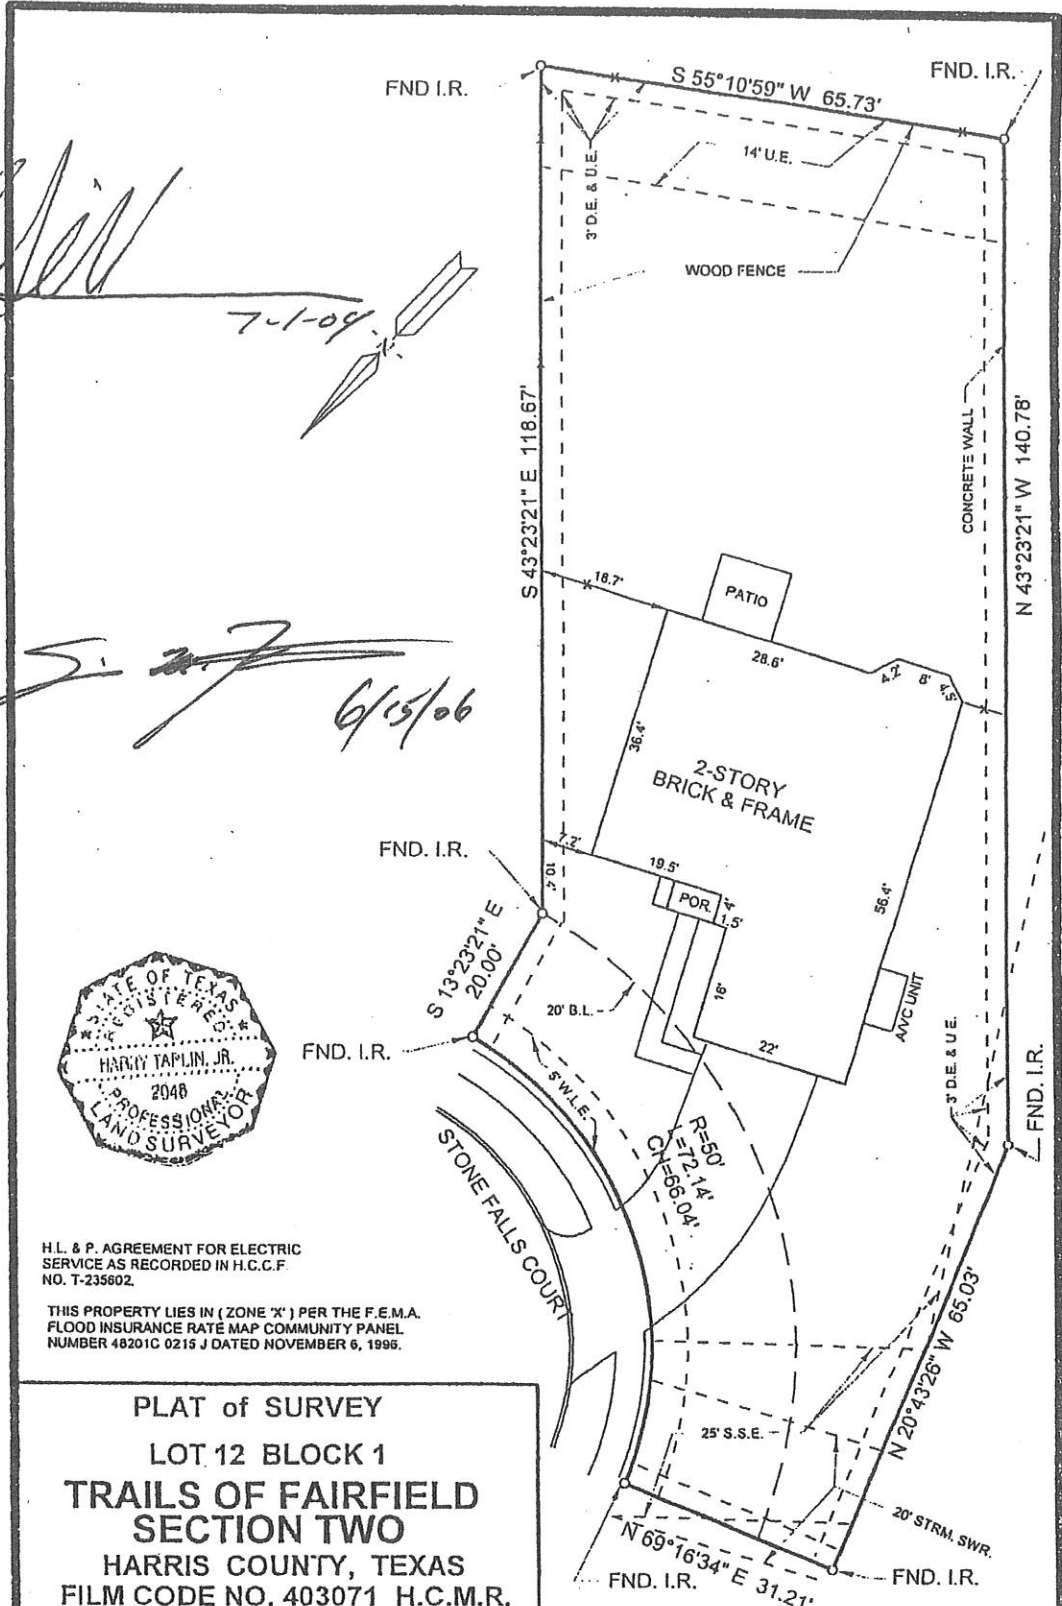

H.L. & P. AGREEMENT FOR ELECTRIC SERVICE AS RECORDED IN H.C.C.F. NO. T-235802.  
 THIS PROPERTY LIES IN (ZONE 'X') PER THE F.E.M.A. FLOOD INSURANCE RATE MAP COMMUNITY PANEL NUMBER 48201C 0215 J DATED NOVEMBER 6, 1995.

**PLAT of SURVEY**  
**LOT 12 BLOCK 1**  
**TRAILS OF FAIRFIELD**  
**SECTION TWO**  
**HARRIS COUNTY, TEXAS**  
**FILM CODE NO. 403071 H.C.M.R.**

PURCHASER : RUSSELL P. ULRICH & TAMMY L. ULRICH

ADDRESS : 20427 STONE FALLS COURT

LENNAR HOMES

I HEREBY CERTIFY THAT THIS SURVEY WAS MADE ON THE GROUND UNDER MY SUPERVISION AND THAT THIS PLAT CORRECTLY REPRESENTS THE FACTS AS FOUND AT THE TIME OF THE SURVEY.

*[Handwritten signature]*  
 REGISTERED PROFESSIONAL LAND SURVEYOR #2048

REGENCY TITLE CO. GF NO. 98-42-79135

**TE** **TAPLIN ENGINEERING, INC.**  
 ENGINEERS - SURVEYORS  
 1011 HIGHWAY 6 SOUTH / SUITE 101  
 HOUSTON, TEXAS 77077  
 PHONE : (281)-496-5896 FAX : (281)-496-5808

SCALE : 1" = 20'      JOB NO. : YF2-1-12

DATE : 4/27/99      DRAWN BY : LVS

REVISED DATE :      CHECKED BY :