


Called 22.80 Acres
Valamanchilli Rajasekhara
Volume 1458, Page 628
Real Property Records of Grimes
County, Texas

Scale: 1" = 200'

BASIS OF BEARINGS
Grid North, State Plane Coordinate
System of 1983, Central Zone

JAMES WALLACE SURVEY A-59

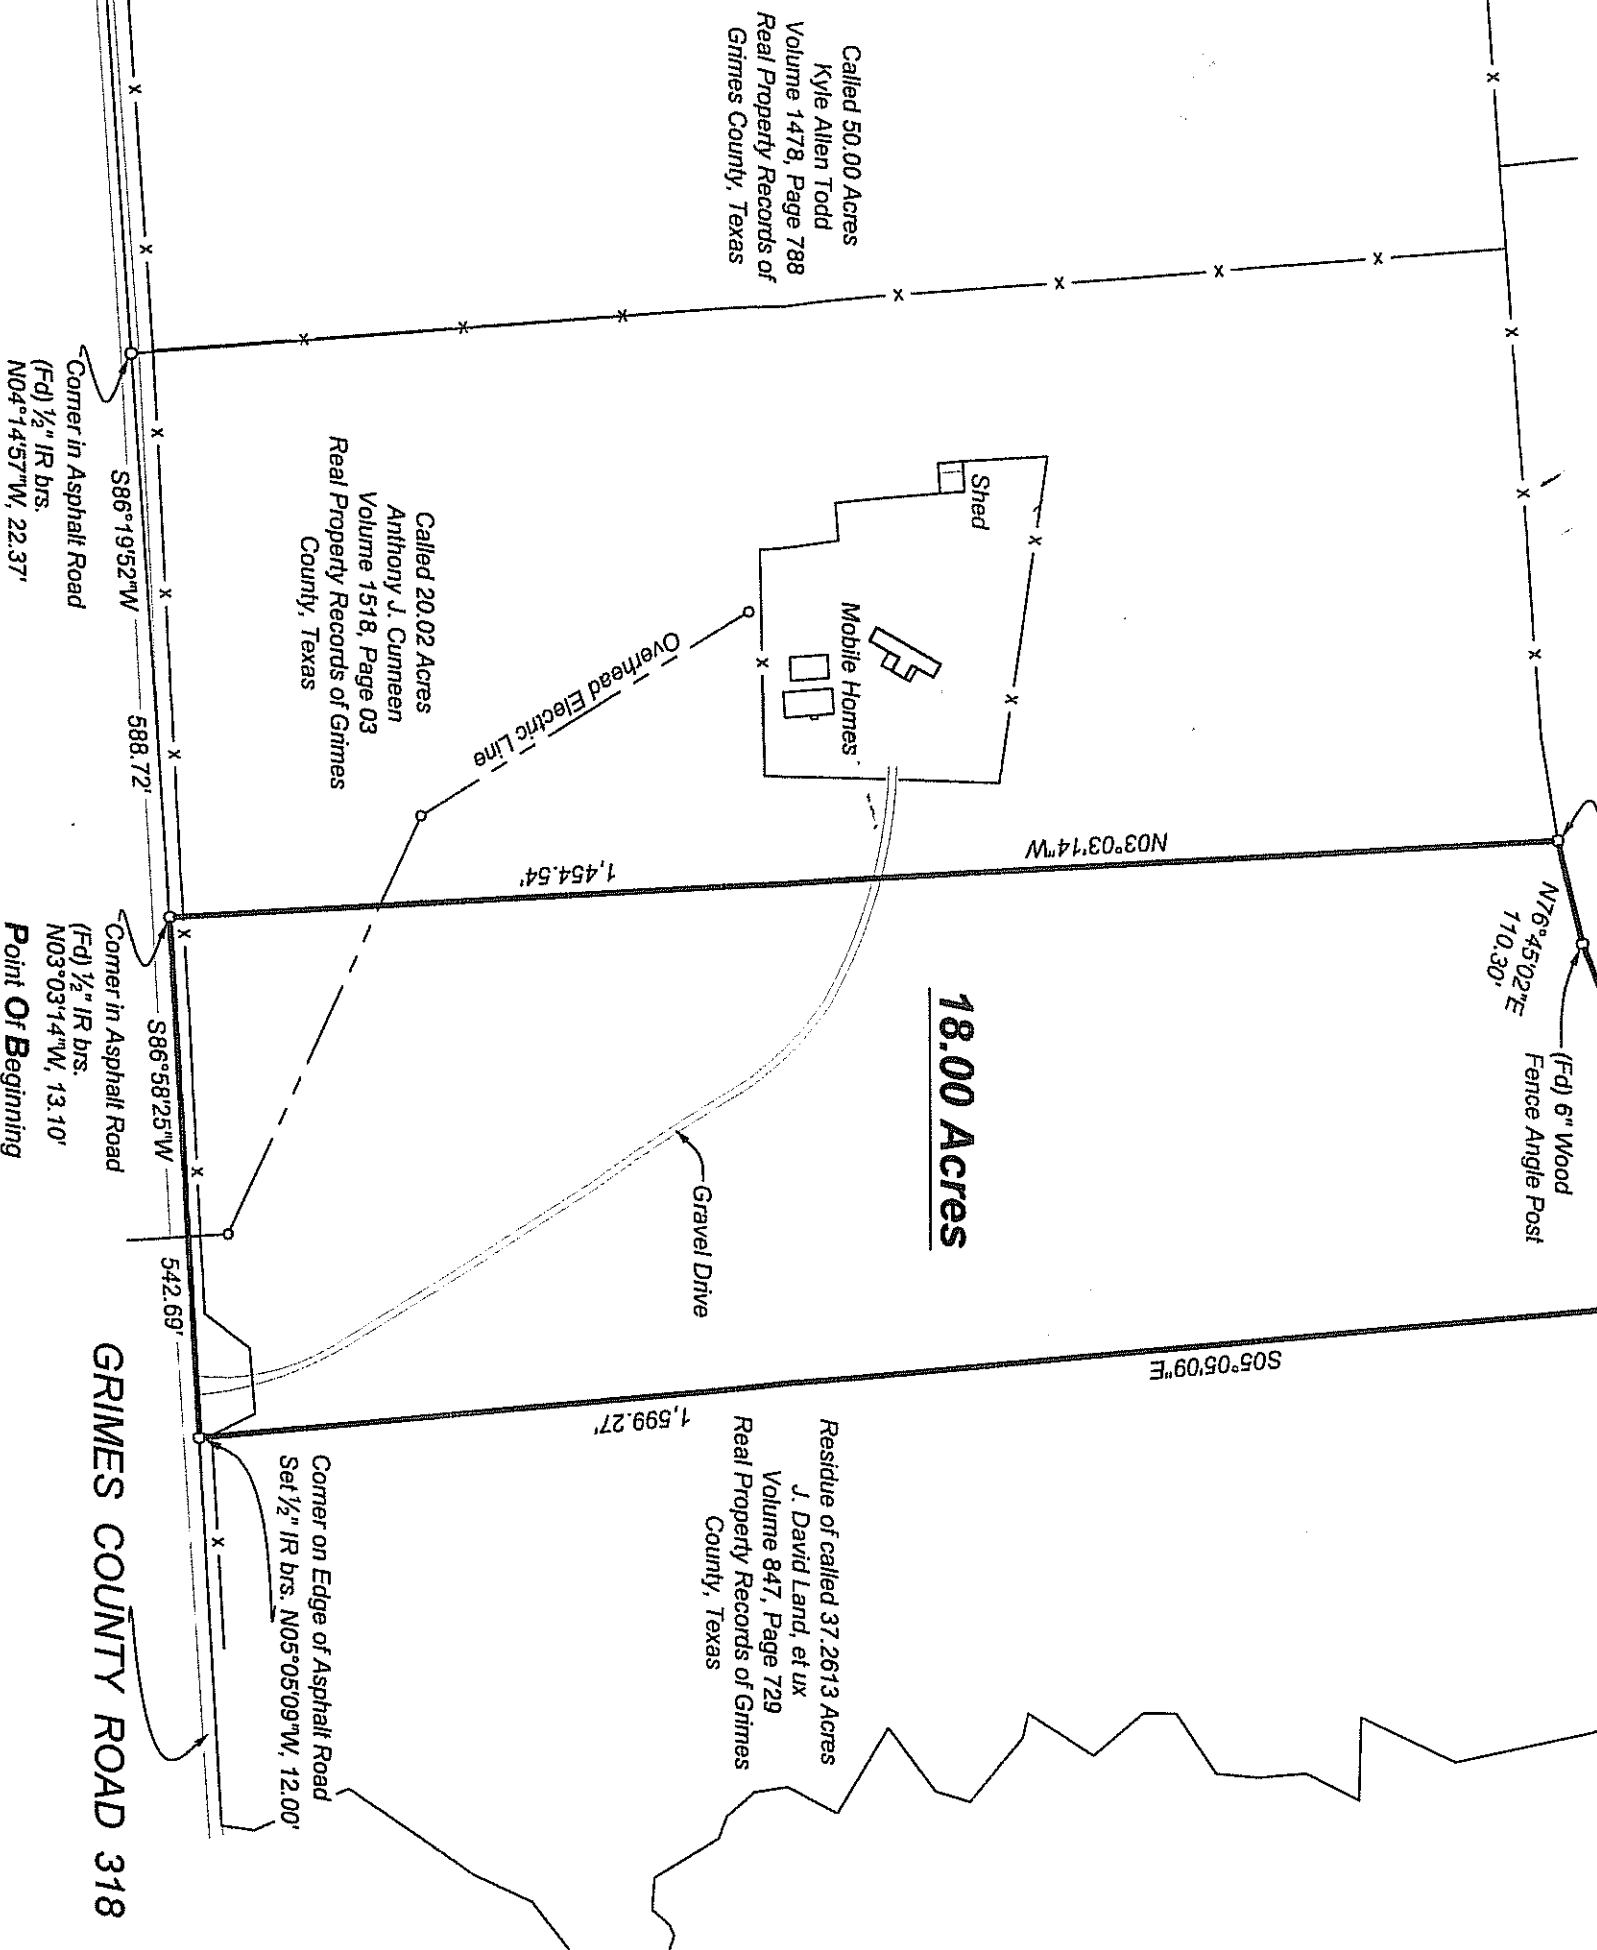

I, Steven M. Wisnoski, Registered Professional Land
Surveyor No. 6006 of the State of Texas do hereby certify
that this plat represents an on the ground survey made
under my personal and direct supervision.

Steven M. Wisnoski
R.P.L.S. 6006
Date: October 7, 2014

Seller of Property: J. David Land

Wisnoski Land Surveying, LLC
PO Box 1744
Navasota, Texas 77868
936-870-7100

Job #:
2014-07-24-01

Situated in Grimes County, Texas, out of the James Wallace League,
Abstract No. 59 & being a part of a called 37.2613 acre tract as described in
a Warranty Deed with Vendor's Lien from Charles Joseph Michael Batts, et
ux to J. David Land, et ux, dated December 20, 1996, of record in Volume
847, Page 729 of the Real Property Records of Grimes County, Texas.