


Road Easement - 20 Feet Wide - ROBERT H. SINGLETON ; WILLIAM C. PERRY to Mrs. ALICE KEYSER, et al, 8-4-83 Vol. 627, Page 499, Also Vol. 606, Page 182 Real Property Records Grimes Co., Texas - Called 1.786 Acres

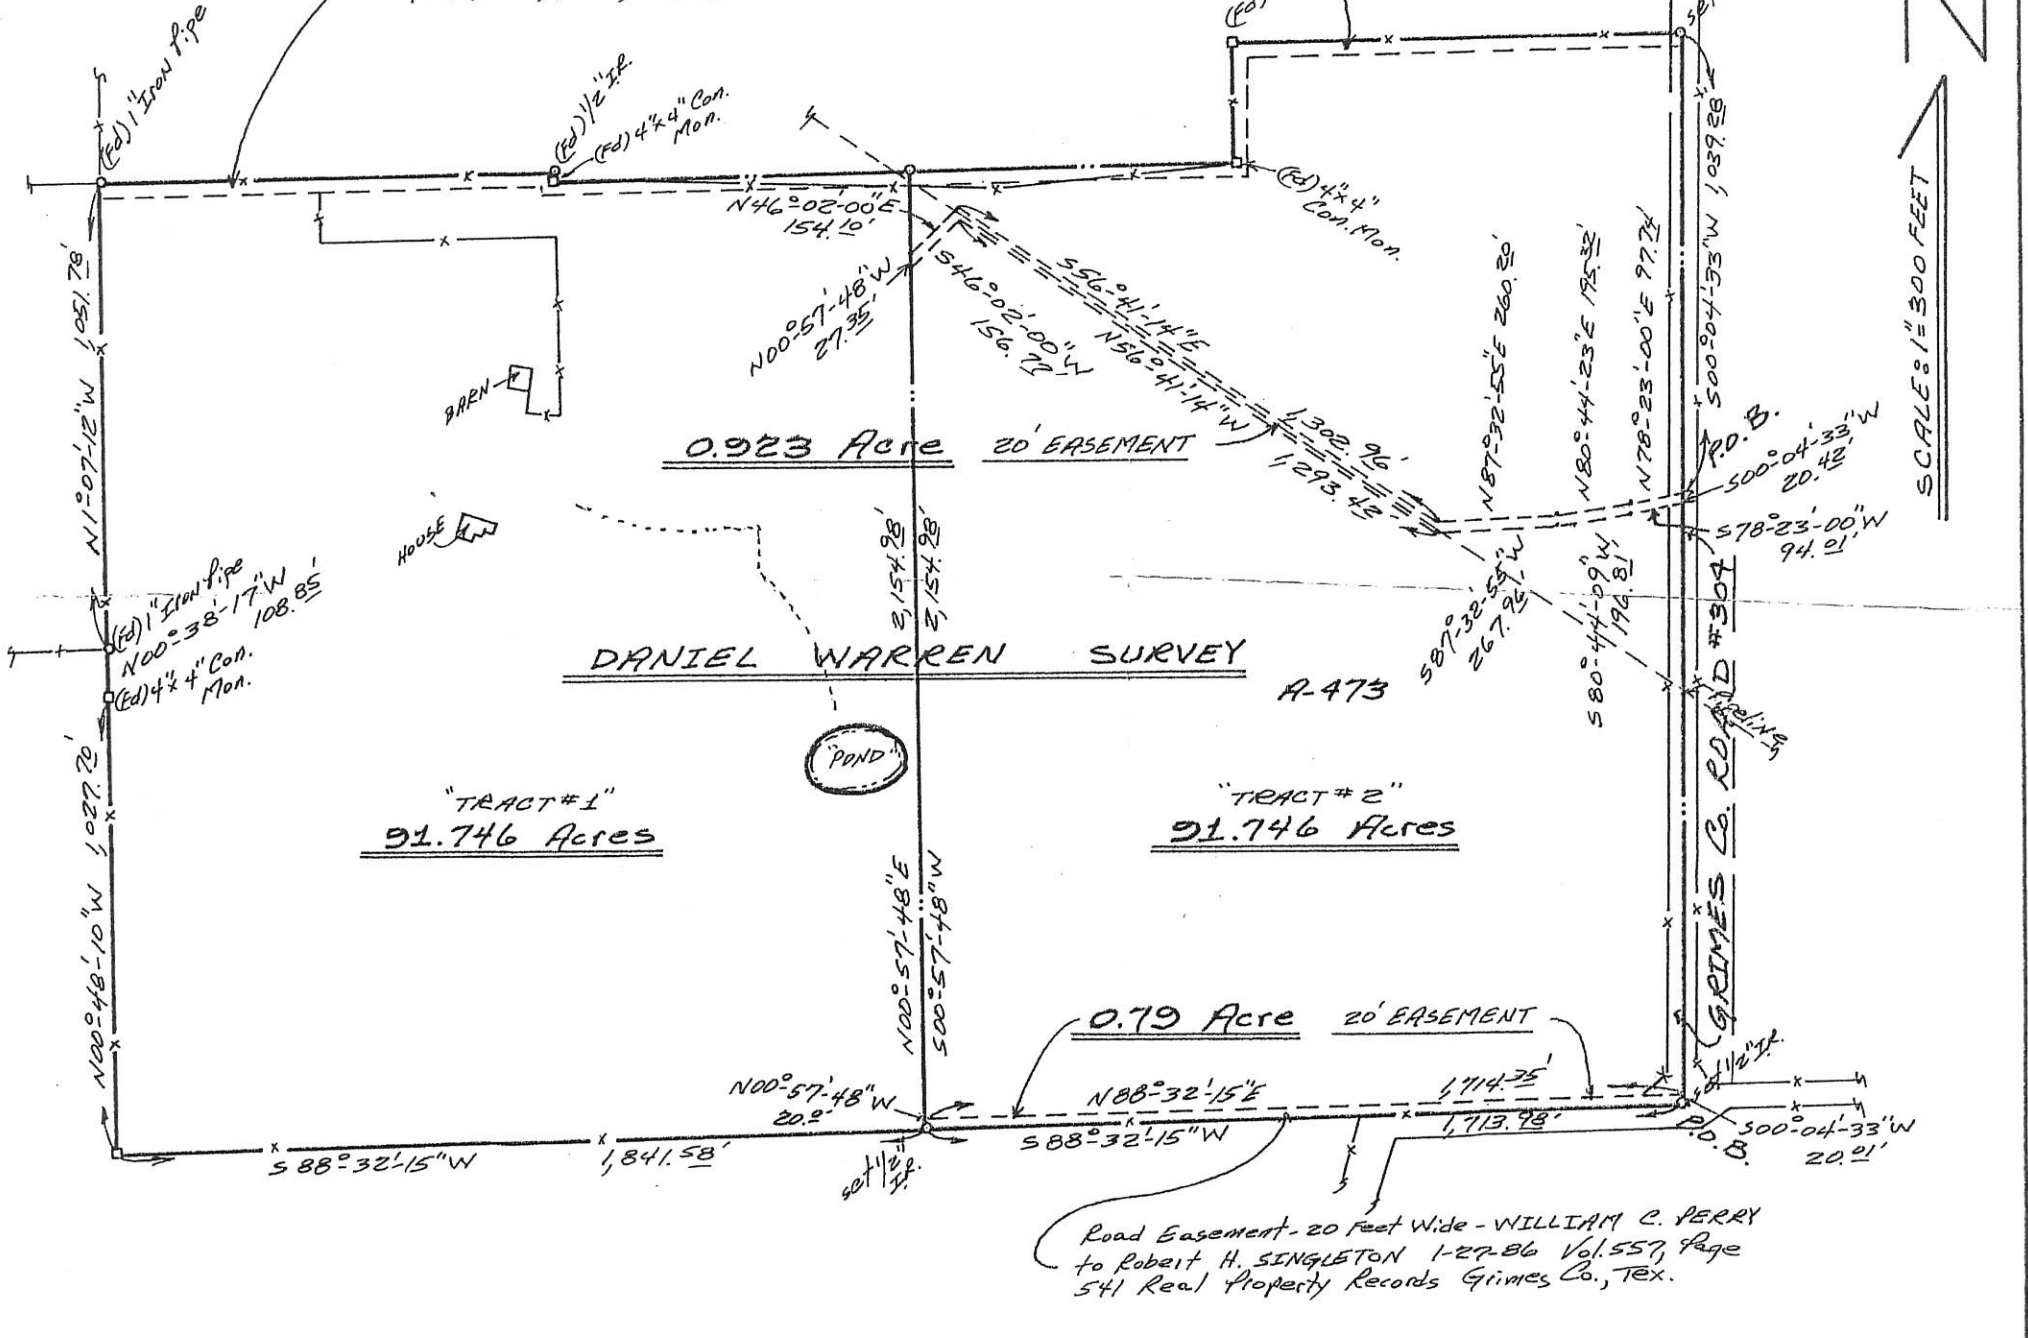

Road Easement - 20 Feet Wide - WILLIAM C. PERRY to Robert H. SINGLETON 1-27-86 Vol. 557, Page 541 Real Property Records Grimes Co., TEX.

The undersigned does hereby certify that this survey was this day made on the ground of the property located in Grimes County, Texas and being a part of the DANIEL WARREN SURVEY, Abstract No. 473, also being out of a called 78.12 acre tract 233/292 Deed Records of Grimes County, Texas and part of a called 78.552 acre tract 335/10 Deed Records of Grimes County, Texas.

DATED this the 16 day of September, 2002

SIGNED: Robert Lee Bosse, Jr.  
 Robert Lee Bosse, Jr.  
 Registered Professional Land Surveyor  
 State of Texas No. 3927

