


LR	REVISION	BY	DATE
A	REMOVED CAV LIGHT BY REFER PER DWG.	DW	10/24/2014
B	REMOVED KITCHEN CABINETS AND REMOVED KITCHEN WINDOWS	FW	6/25/2015
C	REMOVED PER DEVIATION REPORT	FW	6/30/2015

REFER TO CONSTRUCTION MANUAL GENERAL NOTES  
 DRAWING NOTES:  
**SN-H18894**  
**Pro # 352**

**OAK CREEK HOMES**  
 OAK CREEK HOMES, L.P. All Rights Reserved  
 4005 E. LOOP 820 S. 800 NORTH I-35 E  
 LANCASTER, TX  
 FT. WORTH PLANT  
 FT. WORTH, TX

DWG. TITLE	PROD. LAYOUT
MODEL NO.	FLEX 3-78
DESIGNER	D. Austin
DATE	06.12.2015
ISSUE NO.	1
PROJECT NO.	FP-1

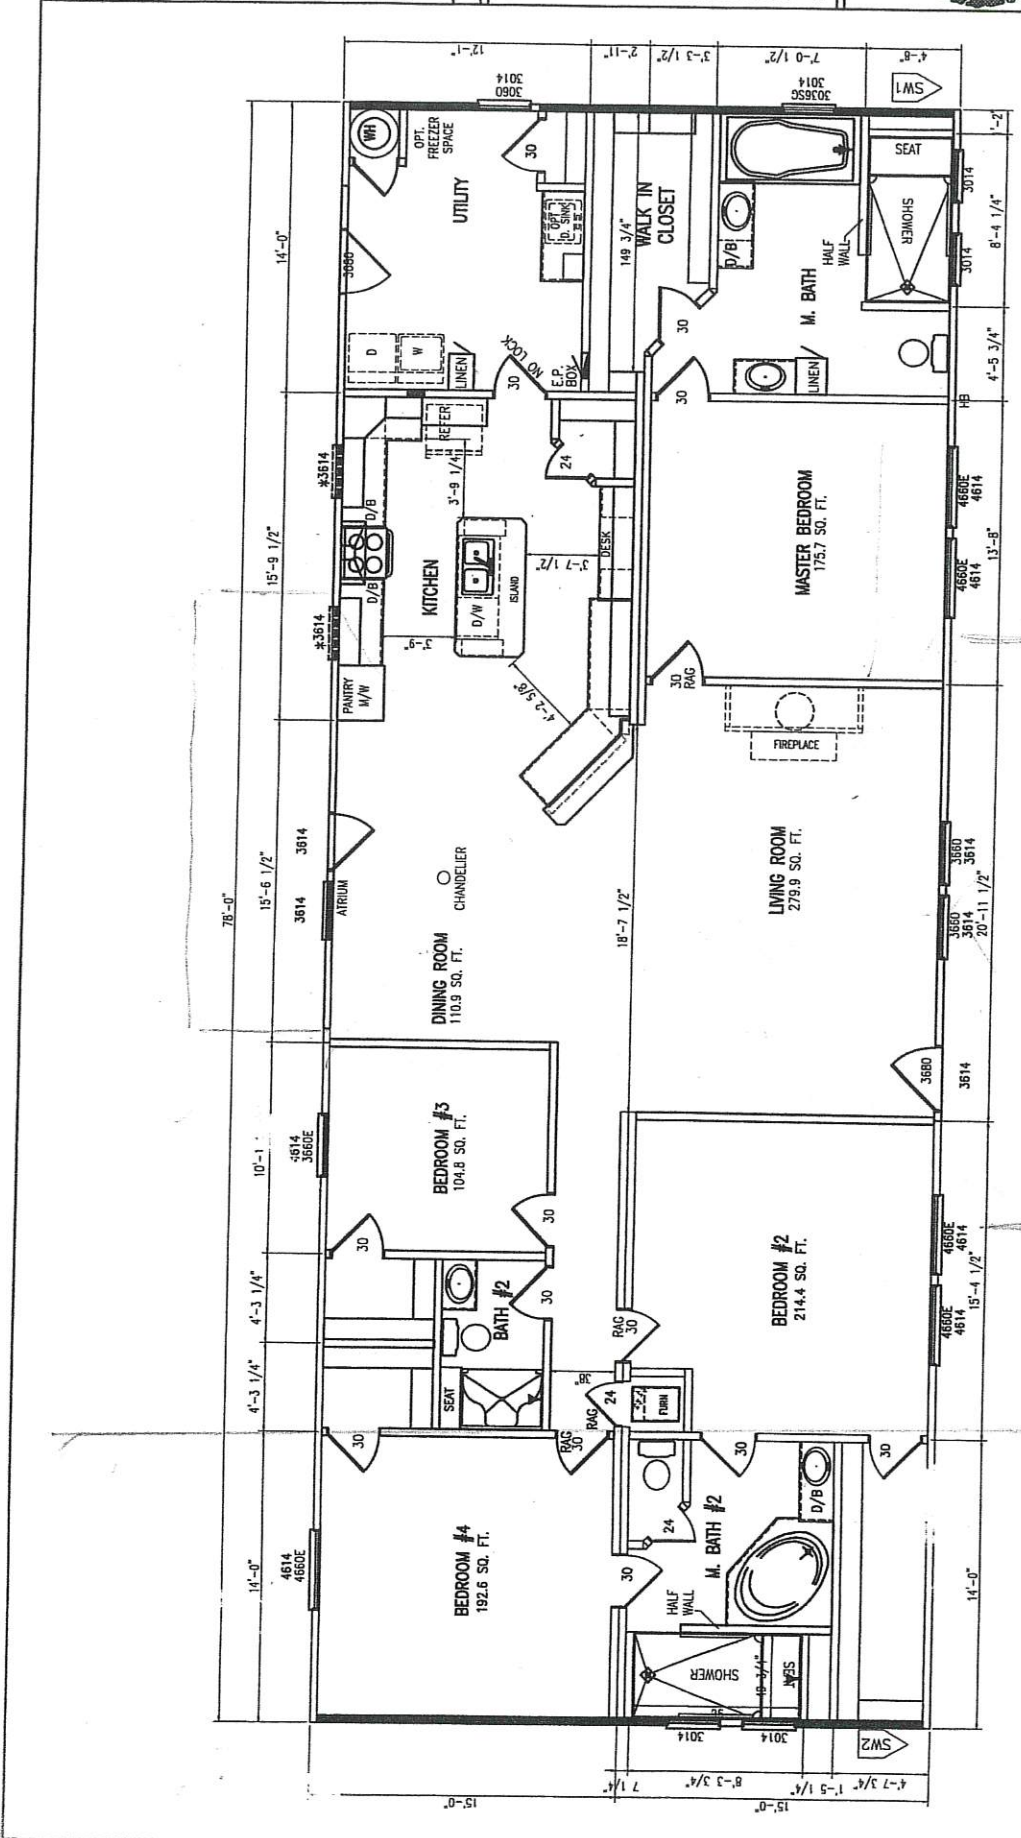

Sheetrock based on 108 inch maximum sidewall height.

SW #	Roof	WZ	PLF	Length	Page	Available	Joists	Logs	Screws	Faced	Free
1	6/12	1	352	255.938	180.14	286.388	2	3	5	1	3
2	6/12	1	352	255.938	180.14	279.000	2	3	5	1	3

*2,340 sq. ft.*

\*WINDOWS UNDER CABINETS