


**GENERAL NOTES**

1. E.C. AND P.C. TO MAKE FINAL CONNECTIONS TO EQUIPMENT.
2. E.C. TO PROVIDE AND INSTALL FAN CONTROL WIRING FROM ICE MAKER TO CONDENSERS. MANUFACTURER REP. TO PROVIDE AND INSTALL REFRIGERATION LIQUID AND SUCTION LINES.
3. THE OUTDOOR TABLES AND UMBRELLAS ARE PROVIDED IN THE EQUIPMENT PACKAGE IF NECESSARY.
4. SEE SHEET K-1.2 FOR EQUIPMENT SCHEDULE.

No.	Description	Date
Project No.:		2016-16
Drawn By:		JCB
Reviewed By:		
Scale:		
Date:		
Filename:		

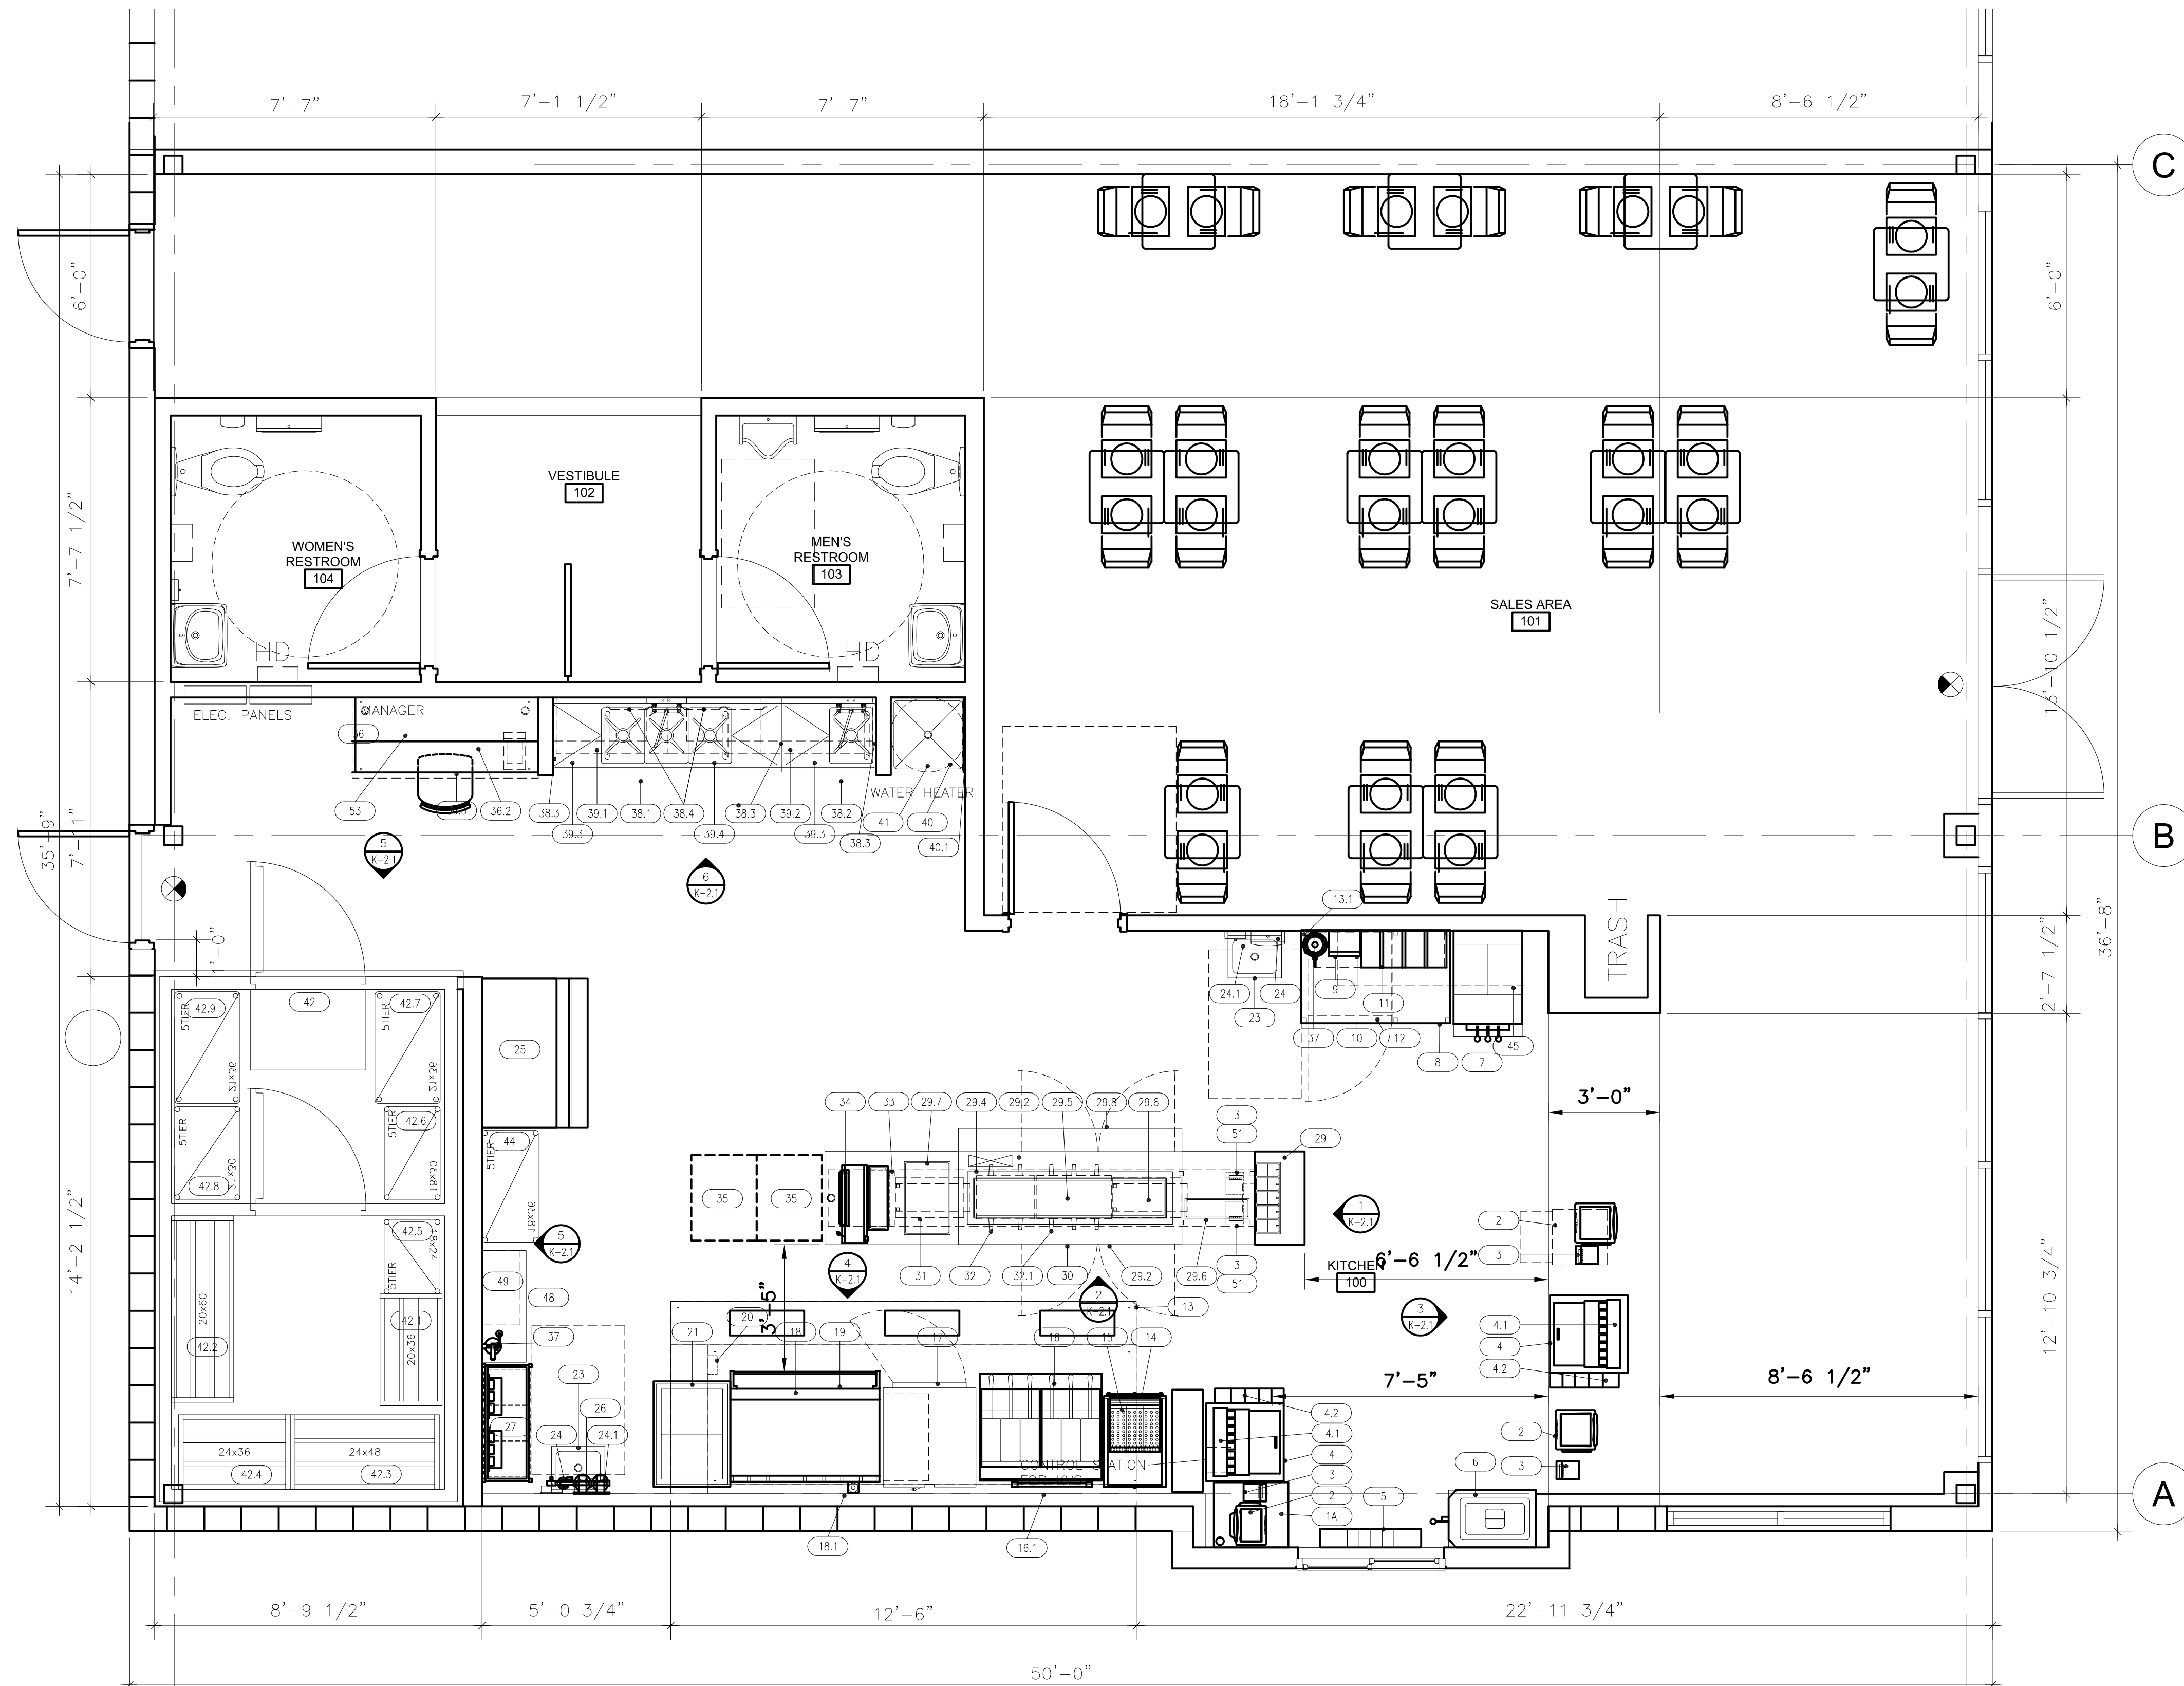

**2** EQUIPMENT PLAN  
SCALE: 3/8" = 1'-0"

**1**

**Checkers # 3663**  
**FUEL MAXX NAVASOTA**  
 17694 HIGHWAY 6  
 NAVASOTA, TEXAS 77868



FUELMAXX # NAVASOTA  
 NAHINDI MOMIN  
 nizar@fuelmaxx.net  
 SPRINGBROOK PLAZA  
 DRIVE # 215 SPRING,  
 TX 77379

REVISIONS:


SHEET TITLE	EQUIPMENT PLAN
SHEET NUMBER	K-1