

FINAL PLAT HORSESHOE ACRES

VICINITY MAP



CURVE	RADIUS	ARC LENGTH	CHORD
C1	330.00	131.18	S77°15'45"W 130.32
C2	330.00	195.57	N74°22'16"W 192.72
C3	330.00	60.00	N52°11'03"W 59.92
C4	330.00	122.24	N36°21'46"W 121.55
C5	330.00	74.77	N19°15'34"W 74.61
C6	330.00	60.00	N07°33'35"W 59.92
C7	329.99	272.74	N21°19'34"E 265.04
C8	330.00	235.55	N65°27'06"E 230.58
C9	270.00	416.46	N69°56'17"W 376.38
C10	270.00	362.12	N12°40'19"E 335.59
C11	270.00	164.02	N68°29'50"E 161.51

LEGEND
UE = Utility Easement

Called 118.4 Acres, more or less
Second Tract
Carolyn Henry, et al
(1384-113)

COMMISSIONERS COURT ACKNOWLEDGEMENT

APPROVED by the Commissioners Court of Grimes County, Texas, this 11th day of April, 2018.

[Signature]
County Judge

[Signature]
Commissioner, Precinct 1

[Signature]
Commissioner, Precinct 2

[Signature]
Commissioner, Precinct 3

[Signature]
Commissioner, Precinct 4

I, David Pasket, County Clerk in and for said County hereby certify that the foregoing instrument with its certificate of authentication was filed in my office the 11th day of April, 2018, A.D., at 11:55 o'clock A. m. and duly recorded the 11th day of April, 2018, A.D., at 11:55 o'clock A. m. of record in Volume 1687 Page 13 of the Real Property Records of Grimes County, Texas.

Witness my hand and seal of the County Court of the said County, at office in Anderson, Texas.

David Pasket
County Clerk
Grimes County, Texas

By: *[Signature]*
Deputy County Clerk

OWNER ACKNOWLEDGMENT AND DEDICATION

I, Robert Lang, owner of the property subdivided in the above and foregoing map of Horseshoe Acres, do hereby make subdivision of said property, according to lines, streets, lots, alleys, parks, building lines, and easements therein shown, and designate said subdivision as Horseshoe Acres, in the A.D. Kennard Survey, Abstract No. 290, Grimes County, Texas, and dedicate to public use, as such, the streets, alleys, parks and easements shown thereon forever and do hereby waive any claims for damages occasioned by the establishing of grades as approved for the streets and alleys dedicated, or occasioned by the alteration of the surface of any portion of streets or alleys to conform to such grades; and do hereby bind myself, my heirs and assigns to warranty and forever defend the title to the land so dedicated.

This is to certify that I, Robert Lang, owner of the property subdivided in the above and foregoing map of Horseshoe Acres, have complied with or will comply with all regulations heretofore on file with the County and adopted by the Commissioners Court of Grimes County.

Further, I, Robert Lang, do hereby dedicate forever to the public a strip of land a minimum of fifteen feet wide on each side of the centerline of any and all gullies, ravines, draws, sloughs or other natural drainage courses located in said subdivision, as easements for drainage purposes, giving Grimes County and/or other public agencies the right to enter upon said easement at any and all times for the purposes of construction and/or maintaining drainage work and/or structure.

Further, all of the property subdivided in the above and foregoing map shall be restricted in its use, which restrictions shall run with the title of the property, and shall be enforceable, at the option of Grimes County by Grimes County or any citizen thereof, by injunction as follows:

- The drainage of septic tanks into road, street, alley or other public ditches, either directly or indirectly, is strictly prohibited.
- Drainage structures under private driveways shall have a net drainage opening area of sufficient size to permit the free flow of water without backwater, and shall be a minimum of one and three quarters (1-3/4) square feet [eighteen inch (18") diameter pipe culvert.]

Further, I do hereby declare that all parcels of land designated as lots on this plat are originally intended for the construction of residential dwelling units thereon and shall be restricted for same under the terms and conditions of such restrictions filed separately, unless otherwise noted.

Witness my hand in Anderson, Grimes County, Texas, this 11th day of April, 2018.


By: *[Signature]*
Robert Lang

NOTARY PUBLIC ACKNOWLEDGEMENT

This instrument was acknowledged before me this 11th day of April, 2018.

By: Robert Lang

Notary Public, State of Texas
Notary's name: Laura Zaragoza
Notary's commission expires: 9-30-19

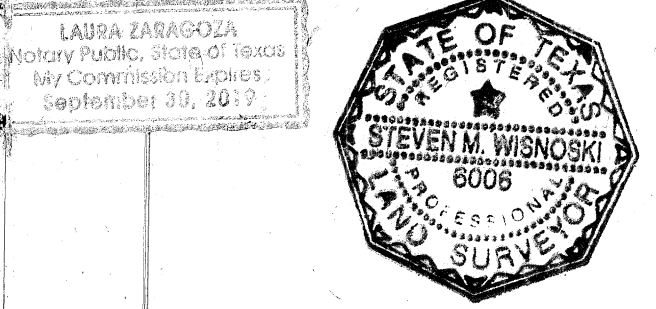

SURVEYORS CERTIFICATION

THE STATE OF TEXAS
COUNTY OF GRIMES

I, Steven Wisnoski, Registered Professional Land Surveyor No. 6006, of the State of Texas, have plotted the above subdivision from an actual survey on the ground meeting all minimum standards as set forth by the TBPLS; and is true and correct in accordance with an actual survey made on the ground under my personal direction and supervision.

Dated this 10th day of April, 2018.

By: *[Signature]*
Steven Wisnoski


EASEMENTS
The following easement does not appear to affect the subject tract:
1a) Right of Way to Grimes County, Texas (112-28).
The following appears to be a blanket easement and cannot be defined on this survey:
A) The Navasota Telephone Company (268-176).

Plat prepared by:
Wisnoski Land Surveying, LLC
P.O. Box 1744
Navasota, Texas 77868

Owner of Property:
Robert H. Lang, Jr.
4085 CR 219
Anderson, Texas 77830

- NOTES:
- 1) According to the Flood Hazard Boundary Map compiled by the U.S. Department of Housing and Urban Development F.I.A., Community Panel No. 48185C 0275C, with an effective date of April 3, 2012 it appears the subject property does NOT lie within the Special Flood Hazard Area. No Floodplain exists on site.
 - 2) Unless otherwise noted all property corners, P.C.'s and P.T.'s are monumented with capped 3/4" iron rods (Stamped: Wisnoski RPLS 6006).
 - 3) The lots shown hereon are intended for single-family residential use.
 - 4) Wastewater service will be provided by on-site sewage facilities.
 - 5) Individual lots are to have private water well service.
 - 6) This tract lies outside the legal limits or E.T.J. of any incorporated City or Town in Grimes County, Texas.
 - 7) The area being subdivided totals 63.00 acres into 21 Lots.
 - 8) The shown elevations were determined by RTK GPS observations based on the Leica RTK Network in relation to NGS Benchmark Designated K 206 with a PID of BL1651 and having a published elevation of 553.0 feet.
 - 9) All lots have a 50 ft. front building setback & a 15 ft. side and rear building setback.
 - 10) Special Note for Lots 7, 8, 9 & 10. No changes to the existing natural drainage are allowed, re-routing or filling, without prior approval from the County Engineer.
 - 11) Special Note for Lots 7, 8, 9, 10 & 11. Lot owners are responsible for meeting all of Pipeline Company's requirements for crossing the 30' ETC Texas Pipeline, Ltd. Right of Way and Easement shown hereon.

Residue of called 130 Acres
Linda Rodney Rice
(1609-374 & 738-307)

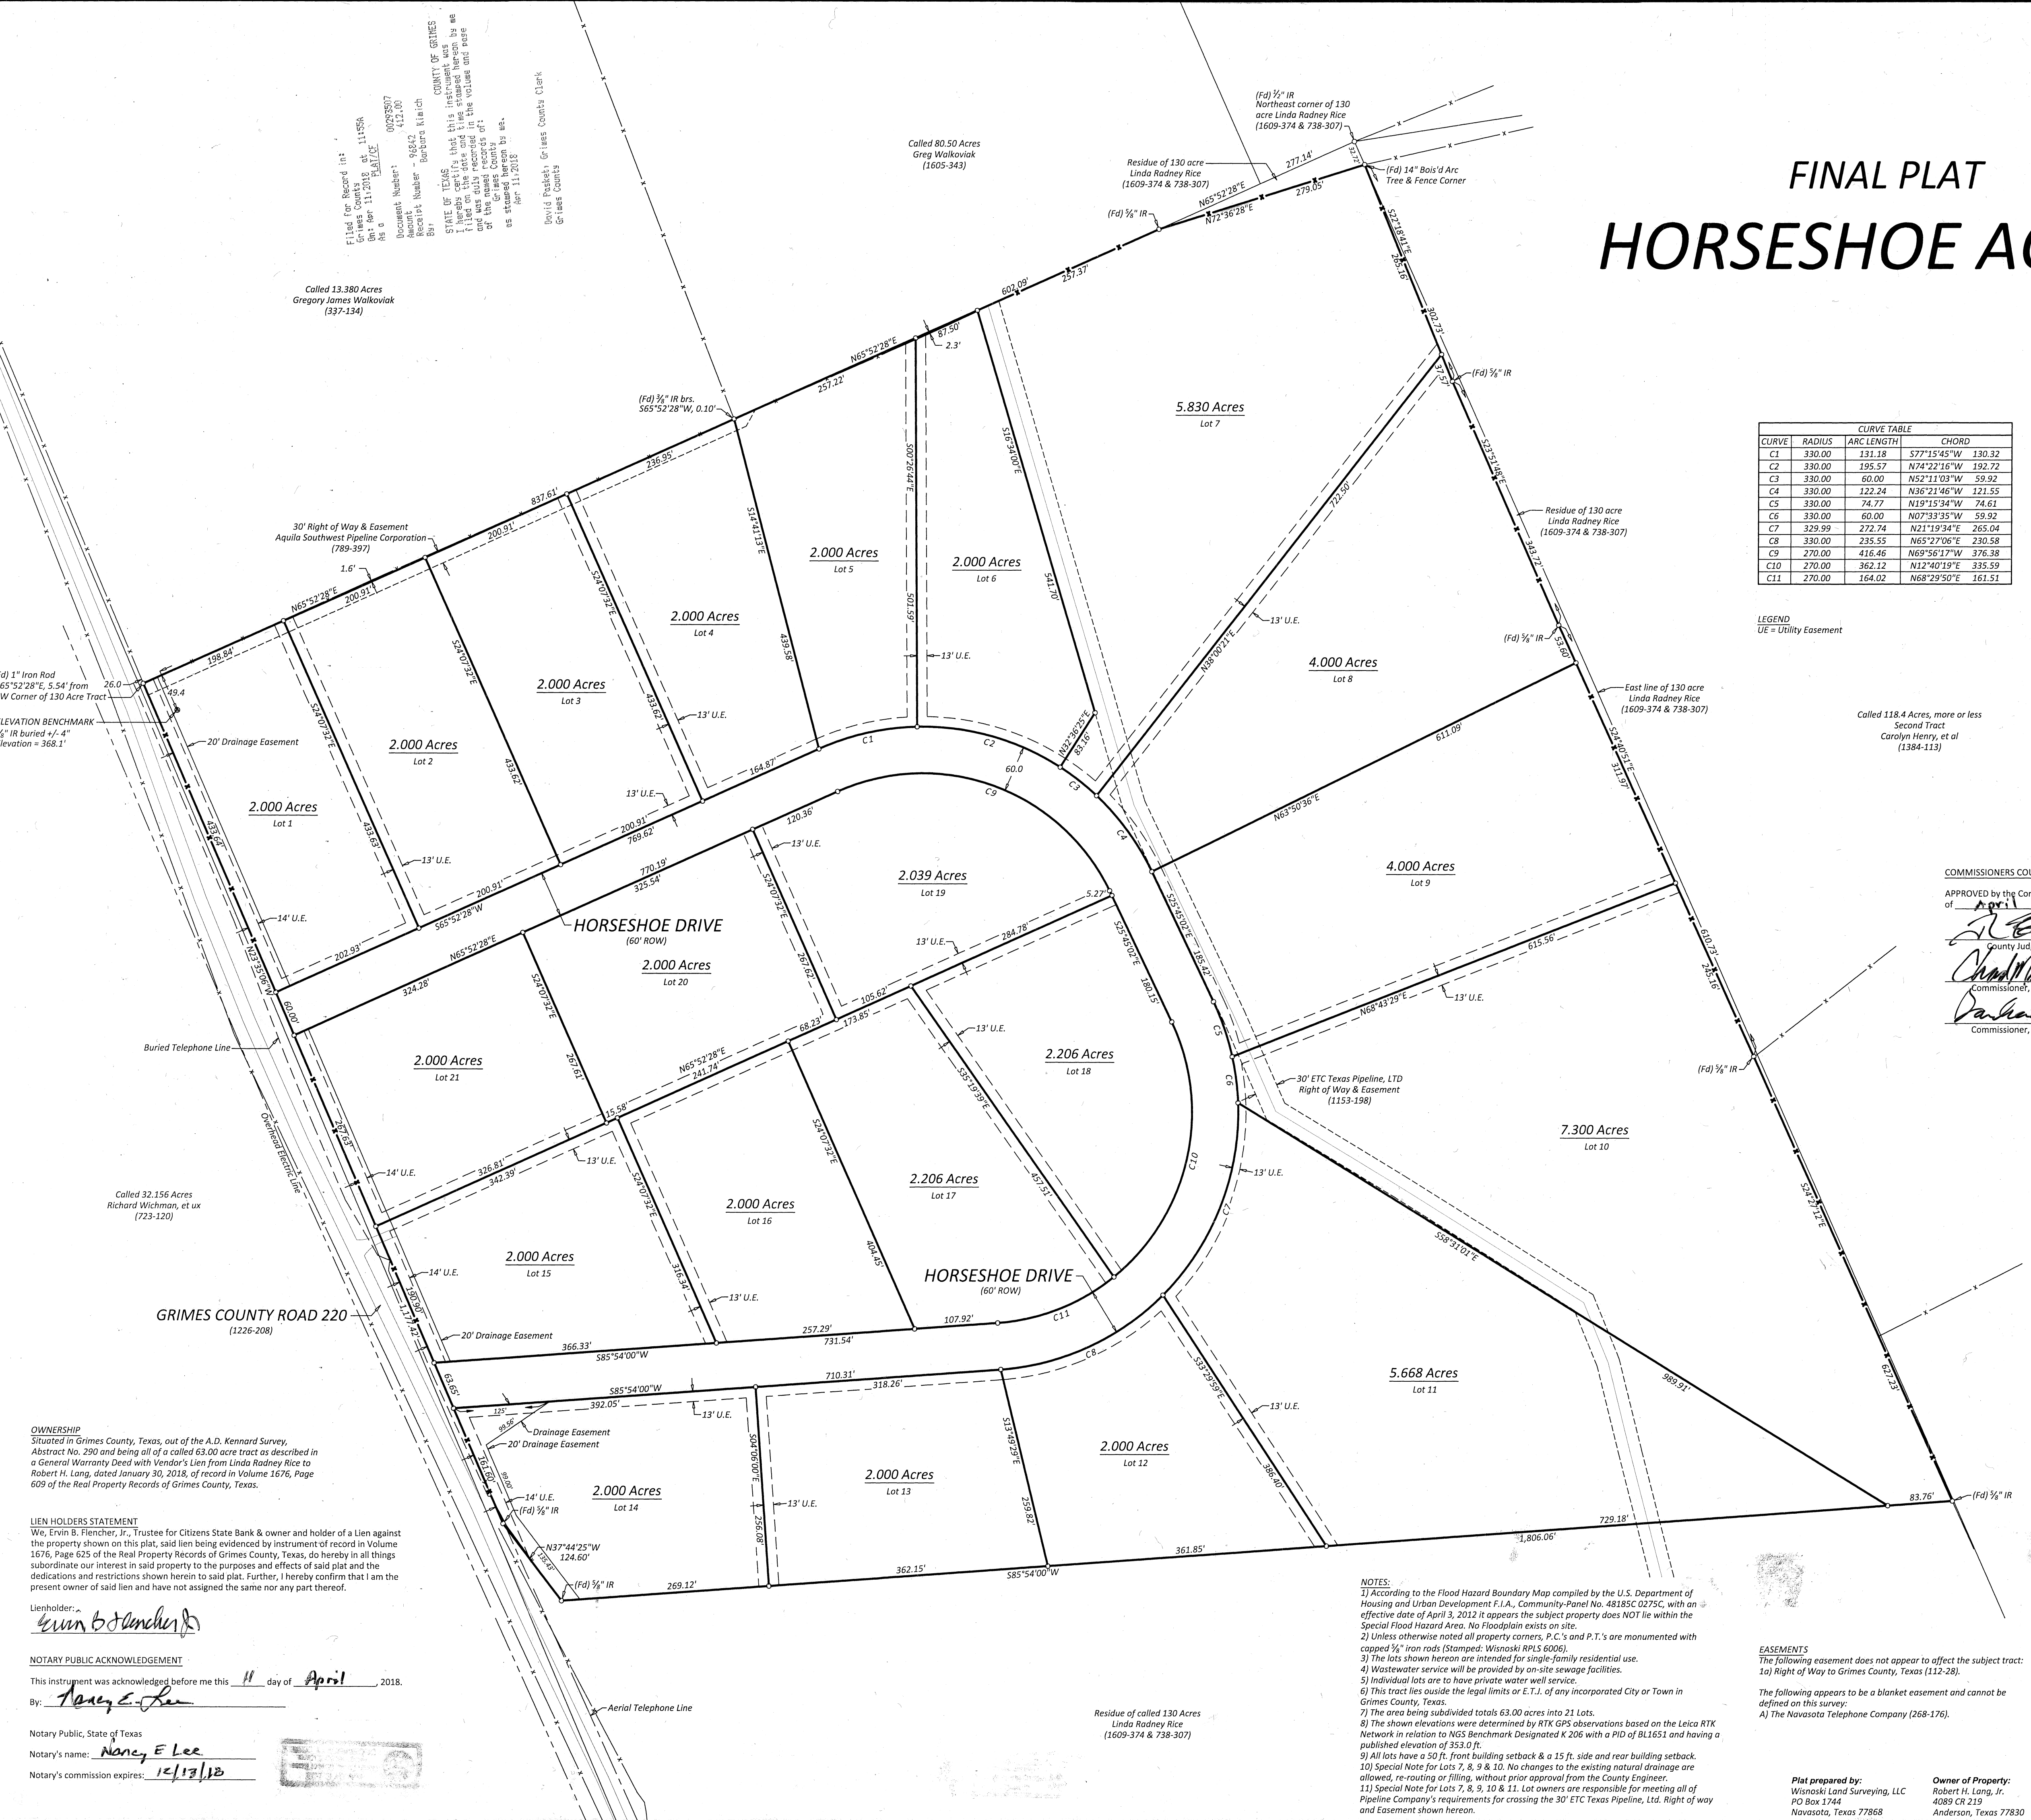

Filed for Record in
Grimes County, Texas
on April 11, 2018 at 11:55A
Book 1687 Page 13

Document Number: 00293507
Account Number: 442.00
Receipt Number: 9682
Barbara Klanch
COUNTY OF GRIMES
STATE OF TEXAS
I, David Pasket, County Clerk, do hereby certify that this instrument was filed in my office on the 11th day of April, 2018, at 11:55 a.m. and duly recorded in Volume 1687, Page 13 of the Real Property Records of Grimes County, Texas.

David Pasket, Grimes County Clerk
Grimes County

Called 13.380 Acres
Gregory James Walkovik
(337-134)

30' Right of Way & Easement
Aquila Southwest Pipeline Corporation
(789-397)

(Fd) 1" Iron Rod
N65°52'28"E, 5.54' from
NW Corner of 130 Acre Tract

ELEVATION BENCHMARK
3/4" IR buried 4"
Elevation = 368.1'

Called 32.156 Acres
Richard Wichman, et ux
(723-120)

OWNERSHIP
Situated in Grimes County, Texas, out of the A.D. Kennard Survey, Abstract No. 290 and being all of a called 63.00 acre tract as described in a General Warranty Deed with Vendor's Lien from Linda Rodney Rice to Robert H. Lang, dated January 30, 2018, of record in Volume 1676, Page 609 of the Real Property Records of Grimes County, Texas.

LIEN HOLDERS STATEMENT
We, Ervin B. Flencher, Jr., Trustee for Citizens State Bank & owner and holder of a Lien against the property shown on this plat, said lien being evidenced by instrument of record in Volume 1676, Page 625 of the Real Property Records of Grimes County, Texas, do hereby in all things subordinate our interest in said property to the purposes and effects of said plat and the dedications and restrictions shown herein to said plat. Further, I hereby confirm that I am the present owner of said lien and have not assigned the same nor any part thereof.

Lienholder:
[Signature]

NOTARY PUBLIC ACKNOWLEDGEMENT
This instrument was acknowledged before me this 11th day of April, 2018.

By: *[Signature]*

Notary Public, State of Texas
Notary's name: Nancy E Lee
Notary's commission expires: 12/13/18

